


10

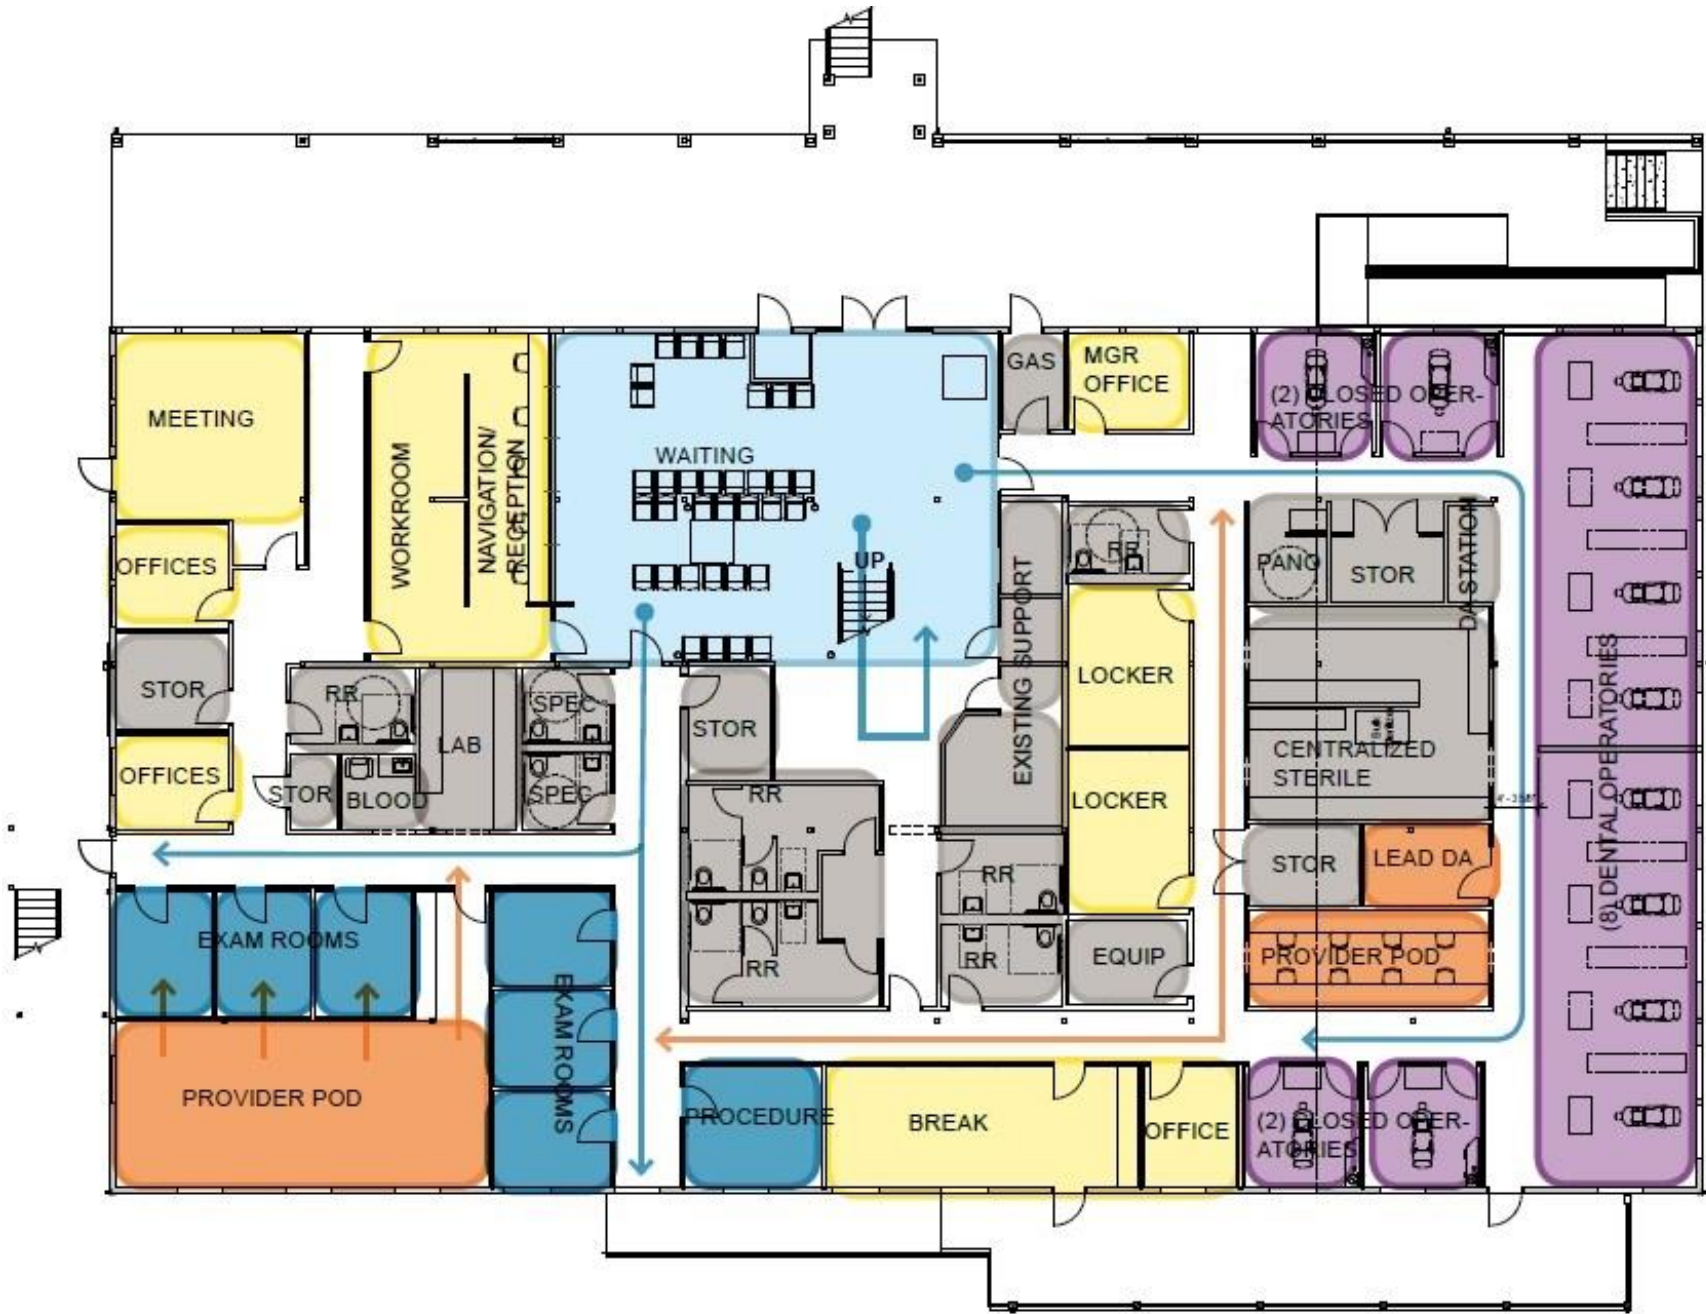


W. Main Street

FIRST FLOOR DENTAL -- MINIMAL CLINIC, WITH LAB

Plan Diagram L2 07/24/22



2213 CHC Cannery
Miller HayashiArchitects

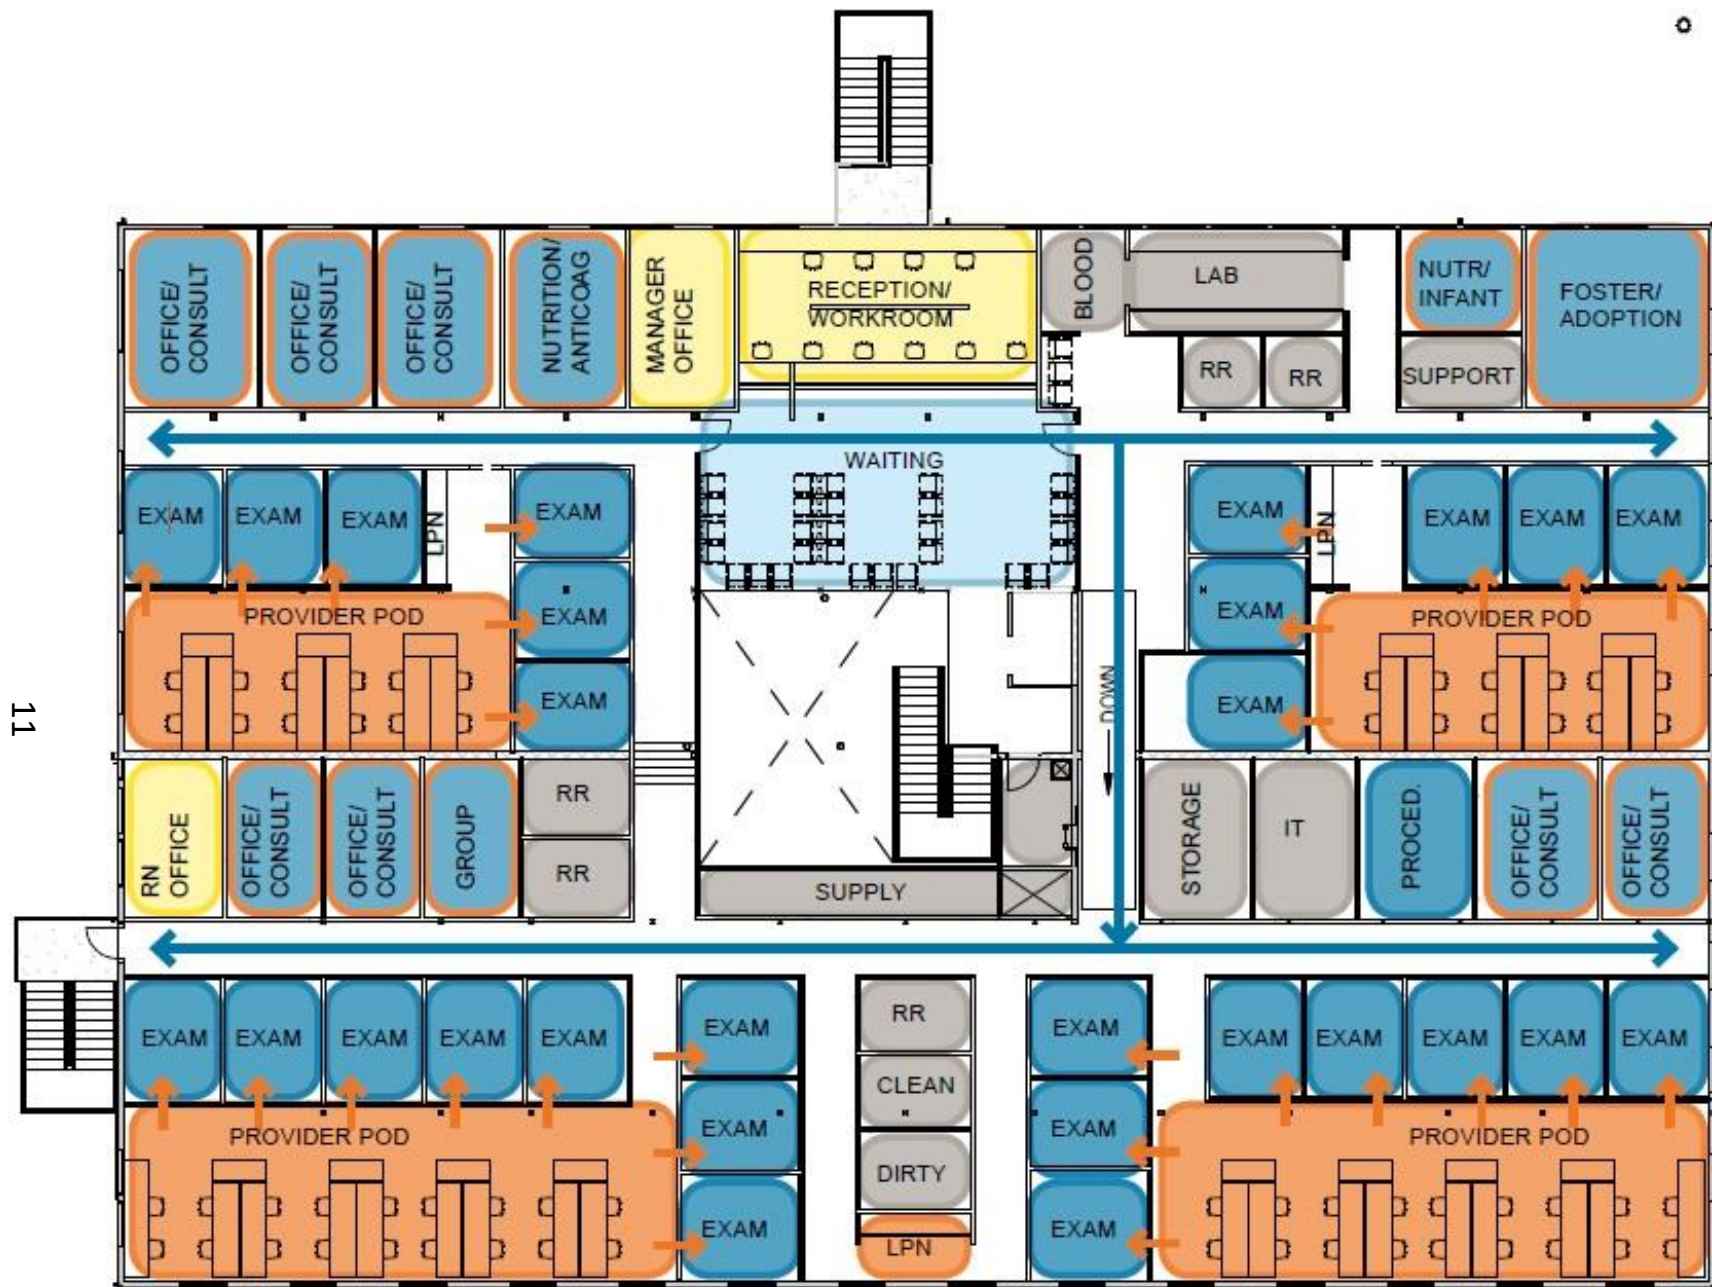

SECOND FLOOR MEDICAL - ON-STAGE/OFF-STAGE W/ WAITING & LAB

Plan Diagram L2 07/24/22



CHC Puyallup

Miller Hayashi Architects



GARAGE PLAN - PHARMACY AND MEETING

